



**AKHIL BHARATIYA MARATHA SHIKSHAN PARISHAD'S
ANANTRAO PAWAR COLLEGE OF ENGINEERING & RESEARCH**

Sr. No. 103, Parvati, Pune - 411 009.

Tel.: 020-24218901/8959 Tele Fax : 020-24213929

Web.: <http://www.abmshpcoe.pune.org> Email : abmshpcoe@yahoo.com



Approved by AICTE & Govt. of Maharashtra, Affiliated to Savitribai Phule Pune University
Savitribai Phule Pune University Identification No. PU/PN/Engg. / 441/2012, DTE CODE :- EN 6794

जा. क्र. APCOER/Off./1449 /2018

दि. १०/०७/२०१८

प्रति,
मा. सरचिटणीस,
अखिल भारतीय मराठा शिक्षण परिषद,
पर्वती, पुणे - ०९

विषय :- महाविद्यालयातील प्लंबिक व गवंडी काम करण्यास परवानगी मिळणेबाबत...

महोदया,

उपरोक्त विषयास अनुसरून अभियांत्रिकी महाविद्यालयामध्ये दि. २४ व २५ जुलै २०१८ रोजी नॅक कमिटीची भेट होणार आहे. त्याअनुषंगाने महाविद्यालयामधील सोबत जोडलेल्या दरपत्रकाप्रमाणे प्लंबिक व गवंडी काम श्री. पाटोळे यांसकडून मटेरिअल व मजुरी सहीत करून घेण्यास रक्कम रु. २०,०१०/- इतका खर्च दिलेला आहे.

करिता श्री. पाटोळे यांनी दिलेले दर कमी करण्यासंदर्भात चर्चेस बोलविण्यास आपल्या सोईची तारीख मिळावी ही नम्र विनंती.

सविनय सादर.

सौ. प्रमिला गायकवाड
सराचिटणीस
अ.भा.म.शि.परिषद
पर्वती, पुणे.



आपला विश्वासू,

डॉ. सुनिल भि. ठाकरे
प्राचार्य

सहपत्र :- १. श्री. पाटोळे यांचे दरपत्रक.

A.B.M.S. Parishad, Pune- 9	
Inward No.	207
Date	10/07/2018
File	



AkhilBharatiya Maratha ShikshanParishad's
AnantraoPawar College of Engineering & Research



Record No.: ADM/D/036B
Revision: 00

DoI: 21/01/2019

Internal Correspondence For Department

To,
General Secretary,
A.B.M.S. Parishad
Pune-09.

Sub: Permission to Plumbing and masonry work.....

Respected Madam,

As per the above subject NAAC Committee will visit Anantrao Pawar College of Engineering and Research on 24th and 25th of July 2018. According to the attached quotation of the Plumbing and masonry work Mr. Patole give a cost of Rs.20100/- for the said work.

SO please give your convenience date and time for discussion regarding reducing the rates given by Mr. Patole.

Date:

Principal
Anantrao Pawar College of
Engineering & Research
Pune - 411009

General Secretary
A.B.M.S Parishad,
Pune- 411009

Enclosed: Quotation



	Akhil Bharatiya Marathi Shikshan Parishad's Anantrao Pawar College of Engineering & Research		
	Record No.: ADM/D/026 Revision: 00	Dol: 21/01/2019	

Rain Water Harvesting system implementation Activity report

1	College Name	Anantrao Pawar College of Engineering & Research, Parvati, Pune-09.
2	Name of Activity	Rain Water Harvesting system implementation.
3	Venue	At all rain water outlets of the college building
4	Aim of Activity	Water conservation and recycling.
5	Date of Event	19/07/2018
6	No of Participants	35
7	Activity Photographs	



Date: 19/07/2018


Prof. A. T. Lohar,
 (NSS, Programme Officer)




Principal.

Address:
 Contact Details:
 Website:

Sr. No. 103, Parvati, Pune- 411 009,
 Tel: 020-24218901/8959, Tele Fax:- 020-24213929
<http://www.abmshpcoerpune.org> Email : abmshpcoe@yahoo.com

**Anantrao Pawar College of Engineering & Research,
Parvati, Pune**

Sr. No. 103, Parvati, Pune - 411 009.

Tel.: 020-24218901/8959 Tele Fax: 020-24213929

Web.: <http://www.abmspecoerpune.org> Email: abmspeco@yahoo.comApproved by AICTE & Govt. of Maharashtra, Affiliated to Savitribai Phule Pune University
Savitribai Phule Pune University Identification No. PU/PN/Engg./441/2012, DTE CODE:- EN 6794

Date: 19/07/2018

Activity Attendance SheetName of Activity: Rain Water Harvesting system Implementation

Sr. No	Name of Student	Class & Department	Sign.
1.	Akshay N Jadhav	BE Comp	
2.	Kaustubh S. Kesarkar	BE Comp	
3	Vishal Sutar	BE Comp	
4.	Dhawal Sutar	-11-	
5.	Pankumar Sable	-11-	
6)	Arun Vishwakarma	-11-	
7)	Amar Suryawanshi	BE -civil	
8)	Susheer Phansalikar	BE Comp	
9)	Pramod Dole	BE Mech	
10)	Vaibhav Bahirat	BE Comp	
11)	Jayesh B Gaikwad	BE Mech	
12)	Neha Lale	BE Comp	
13)	Pravin Sringade	BE Comp	
14)	Chetan Rokade	SE EETC	
15	Rohit Patil	BE Civil	
16	Pooja D. Garmali	BE Comp	
17	Akshay Jadhav	BE Mech	
18)	Pooja Singh	S.E EETC	
19	Pooja Arinayn	B.E. mech	



Akhil Bharatiya Maratha Shikshan Parishad's
Anantrao Pawar College of Engineering & Research,
Parvati, Pune

Sr. No. 103, Parvati, Pune - 411 009.
 Tel.: 020-24218901/8959 Tele Fax: 020-24213929

Web.: <http://www.abmspeoerpune.org> Email: abmspeoer@yahoo.com

Approved by AICTE & Govt. of Maharashtra, Affiliated to Savitribai Phule Pune University
 Savitribai Phule Pune University Identification No. PU/PN/Engg./441/2012, DTE CODE:- EN 6794



Date: 19/07/2018

Activity Attendance Sheet

Name of Activity: Rain Water Harvesting system implementation

Sr. No	Name of Student	Class & Department	Sign.
20	Vishwakarma R. Arun. R.S	B.E Comp	
21	Madhulika. Pardeshi	B.E IT	
22	Shobheshwari Bankar	SE Comp	
23	Prachi. Satpute	SE COMP	
24	Rutika V. Kolpyakur	BE mech	
25	Darshan Thorat	BE Comp	
26	Kirtidhwasj Baitwad	TE Civil	
27	Nairu Gopal Rathod	BE mech	
28	Vrushali Chavan	B.E Comp	
29	Shunottara Ingle	SE Comp	
30	Mayuri Kulkarni	SE Comp	
31	Sayali Tarte	SE Comp	
32	Sanjay Wadhwani	B.E Civil	
33	Santosh Thorat	B.E. Mech	
34	Shakeen Dehmule	B.E. Comp	
35	Pratik Sawale	BE Comp	
36	Sukanya Hukusnale	BE Comp	

SAVE WATER CONSULTANT

Shahu Colony, Lane No. 11, Chinmay Colony, Karve Nagar, Pune – 411 052.

Mob No : 7588250593 / 9011288146

RAIN WATER HARVESTING METHOD / SYSTEM

Date 24/01/2017

RAIN WATER HARVESTING

Secretary –Akhil Bhartiya Maratha Shikshan Mandal Completed Rain water harvesting filter system has installed on their S No 103, H.No. 1A , 1B. 2, Parvati, Pune

This will recharge under in ground water aqueous duct and will help to improve ground water table in area.

- | | | |
|-------------------------------|---|--|
| 1) Type of terrace | : | R.C.C Slab |
| 2) Type of pipes | : | PVC 4 " |
| 3) Bore-well size | : | 150mm-1Nos. |
| 4) Bore-well depth | : | 150 ft |
| 5) Bore-well chamber size | : | 3'x2'x5'.5"-01 No. |
| 6) Bore well Filter Media bed | : | Boulders, Charcoal,
Sand, Brickbats, Big Salt |

Yours Faithfully

Signature Authorized
KHOLE B.V

Encl : Drawing for ref.



AkhilBharatiya Maratha ShikshanParishad's
AnantraoPawar College of Engineering & Research

Record No.: ADM/D/036B
Revision: 00

DoI: 02/01/2023




Internal Correspondence

RAIN WATER HARVESTING STRUCTURE


POINT-1

SIZE 1.5 X 1.5X 2.0 mts


Ground Level

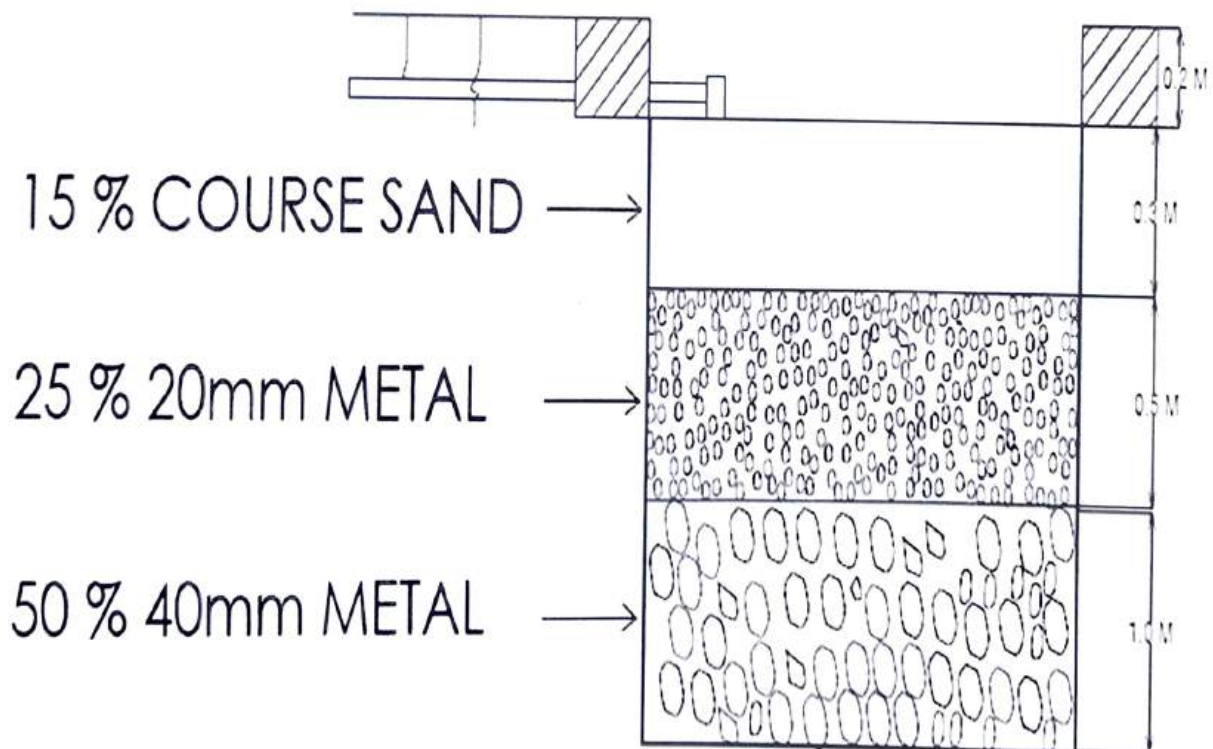


Shahu Colony, Lane No. 11, Chinmay Colony, Karve Nagar, Pune - 411 052
Mob No. 7588250593 / 9011288146
RAIN WATER HARVESTING METHOD / SYSTEM

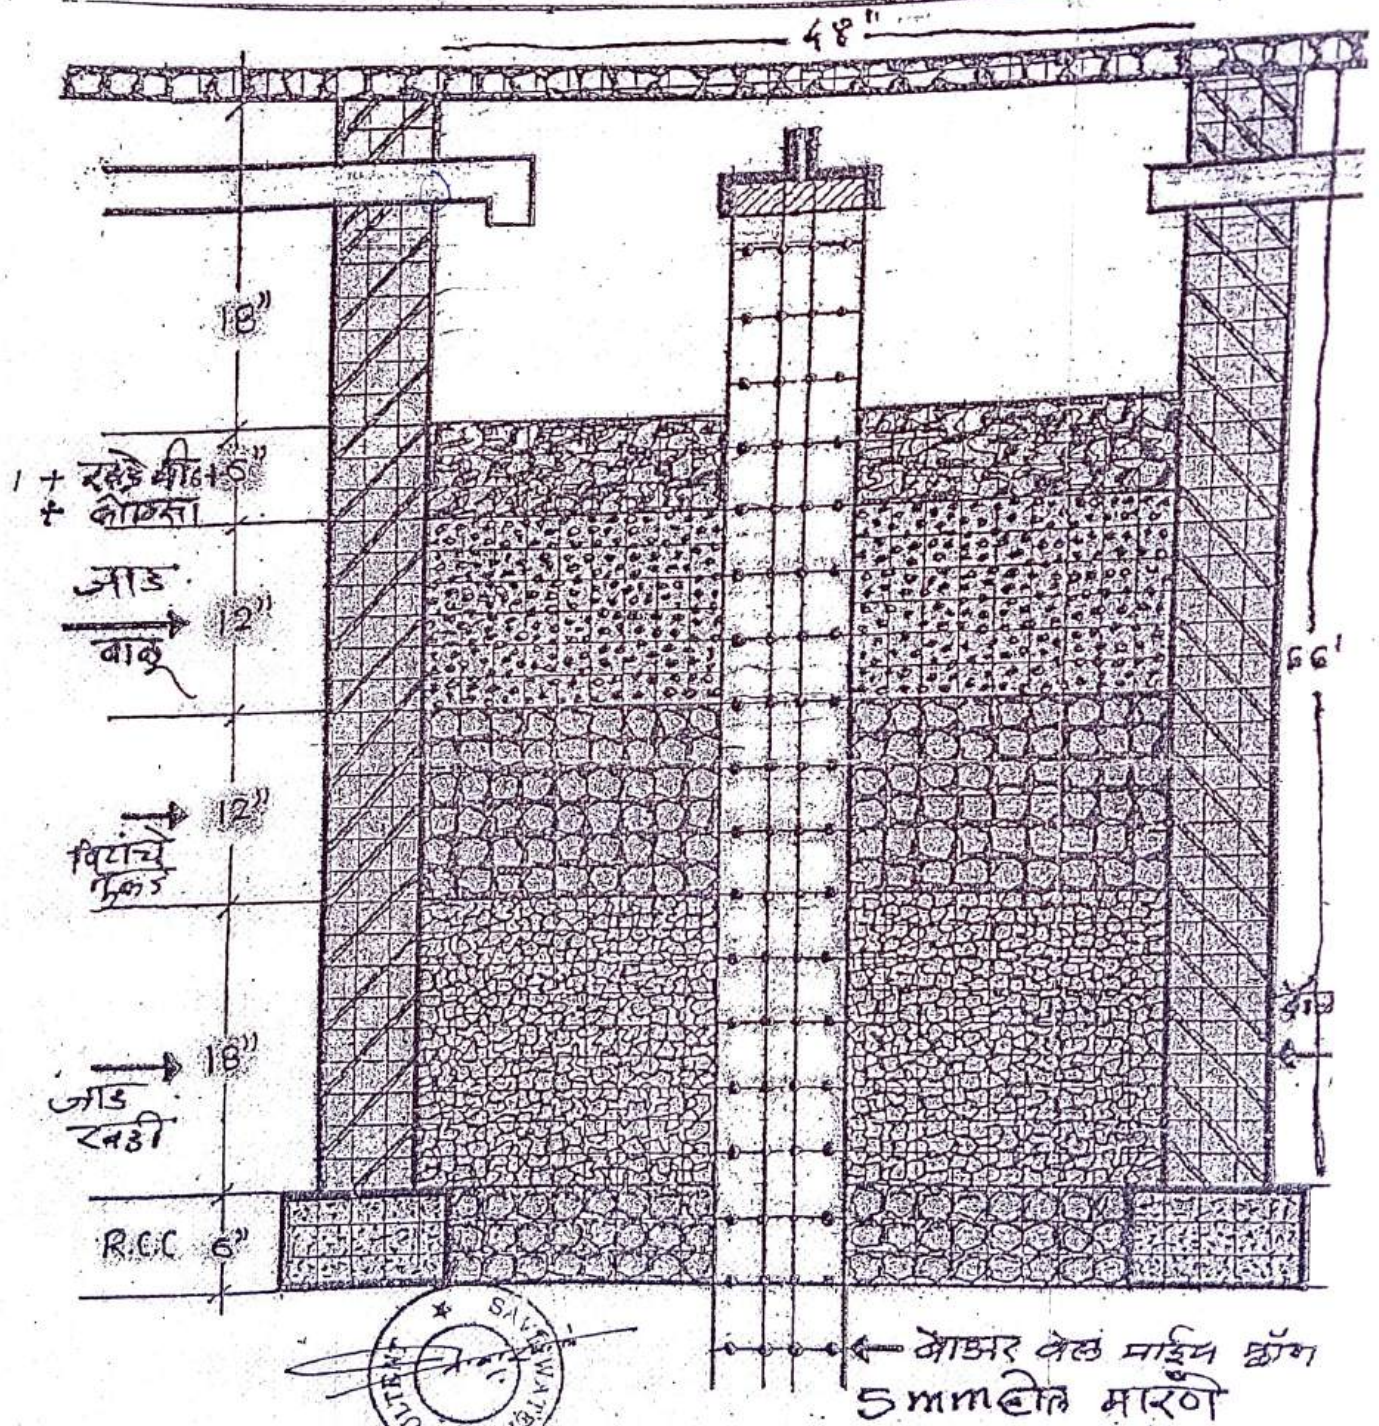

RAIN WATER HARVESTING

 

GROUND FLOOR
RAIN WATER HARVESTING, DRINKING WATER SUPPLY
& WASTE WATER SUPPLY PIPE LINE PLAN.

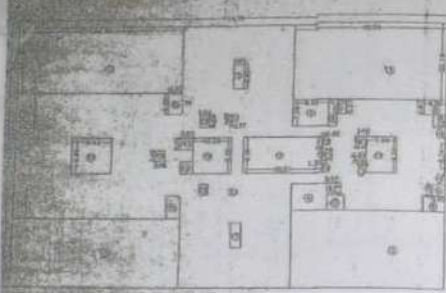


AREA CALCULATION FOR
SECOND FLOOR
AREA OF THIS FLOOR
A. 14.10 X 10.20 = 143.82




General Secretary
General Secretary
Abhi Bharatiya Marathi Shiksha Parishad Pune-9

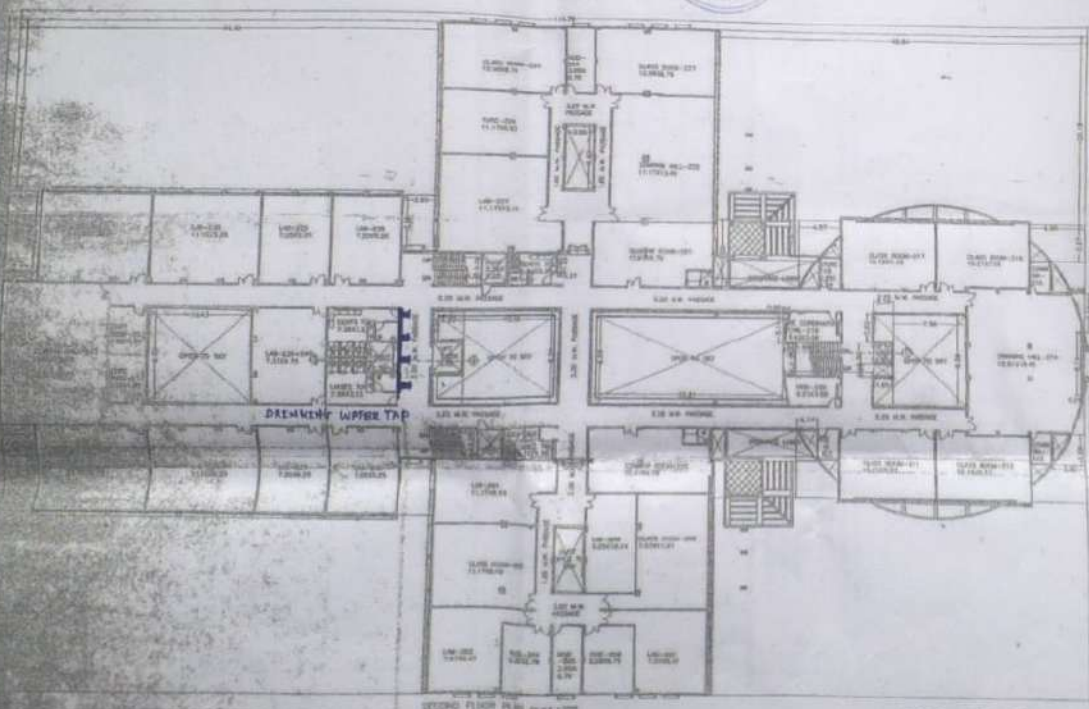

SECOND FLOOR PLAN (Scale: 1:100)

SECOND FLOOR PLAN

Office of the
General Secretary
Abhi Bharatiya Marathi Shiksha Parishad
Pune-9









Note:
 Room No. 337 - Area - 102.68 Sq.m
 is allotted for New course AI & DS
 starting from A.Y. 2020-21

AREA CALCULATION FOR
 THIRD FLOOR


